




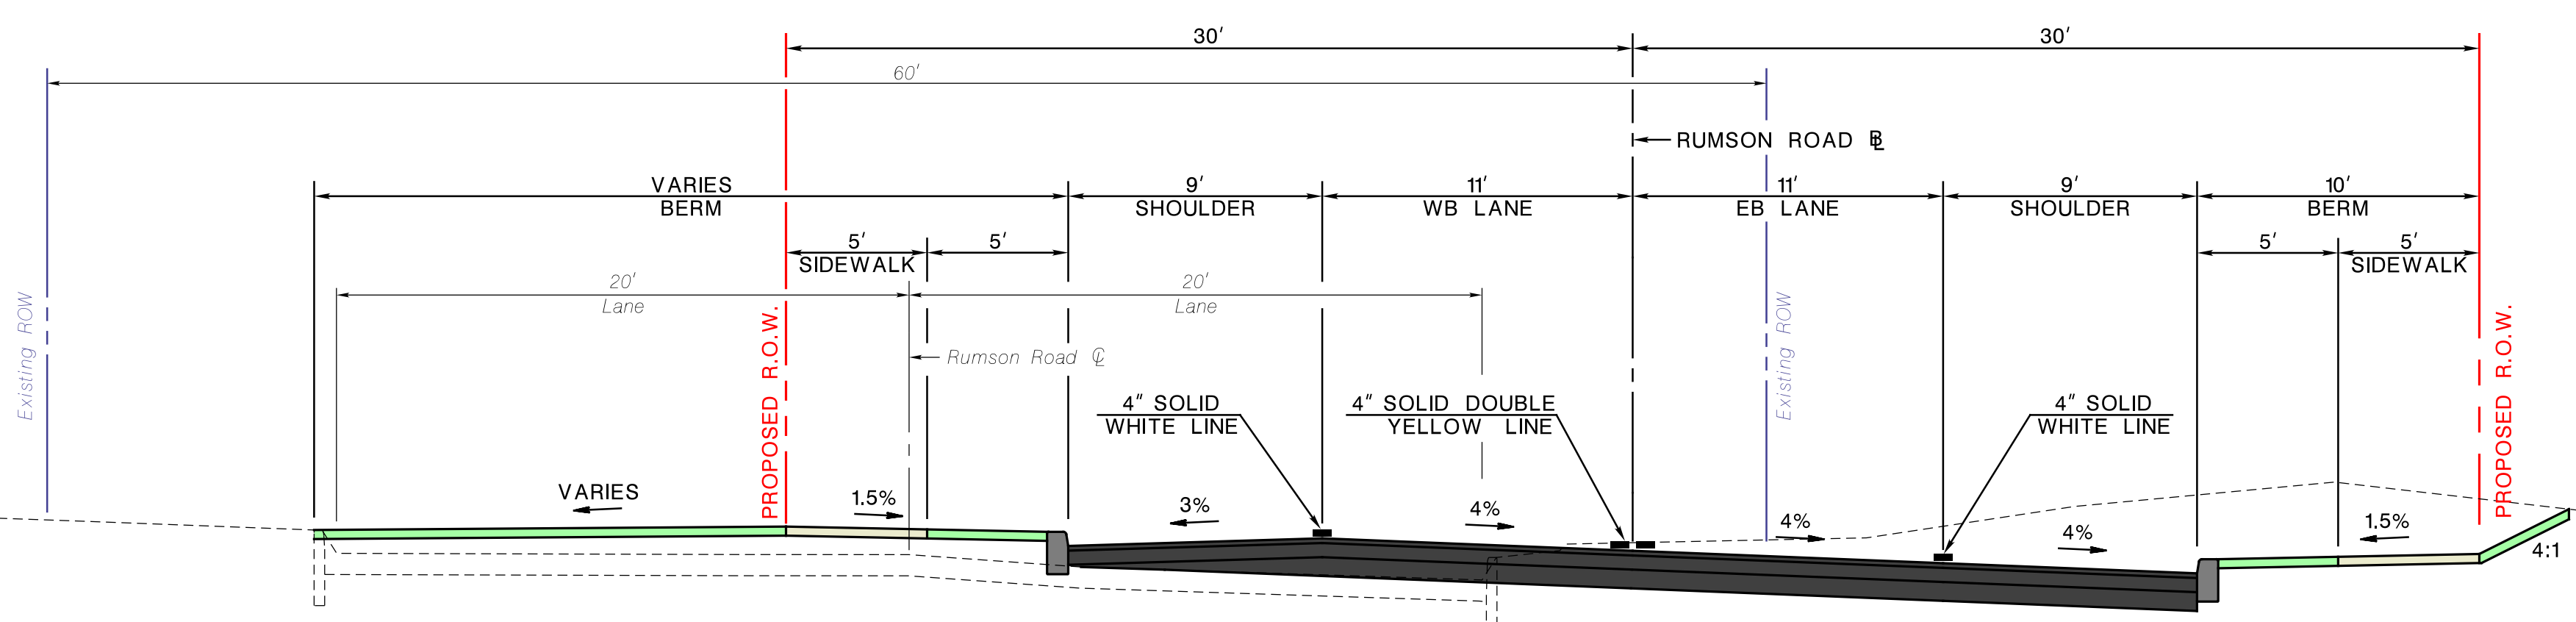

**SECTION A-A
RUMSON ROAD**
NOT TO SCALE

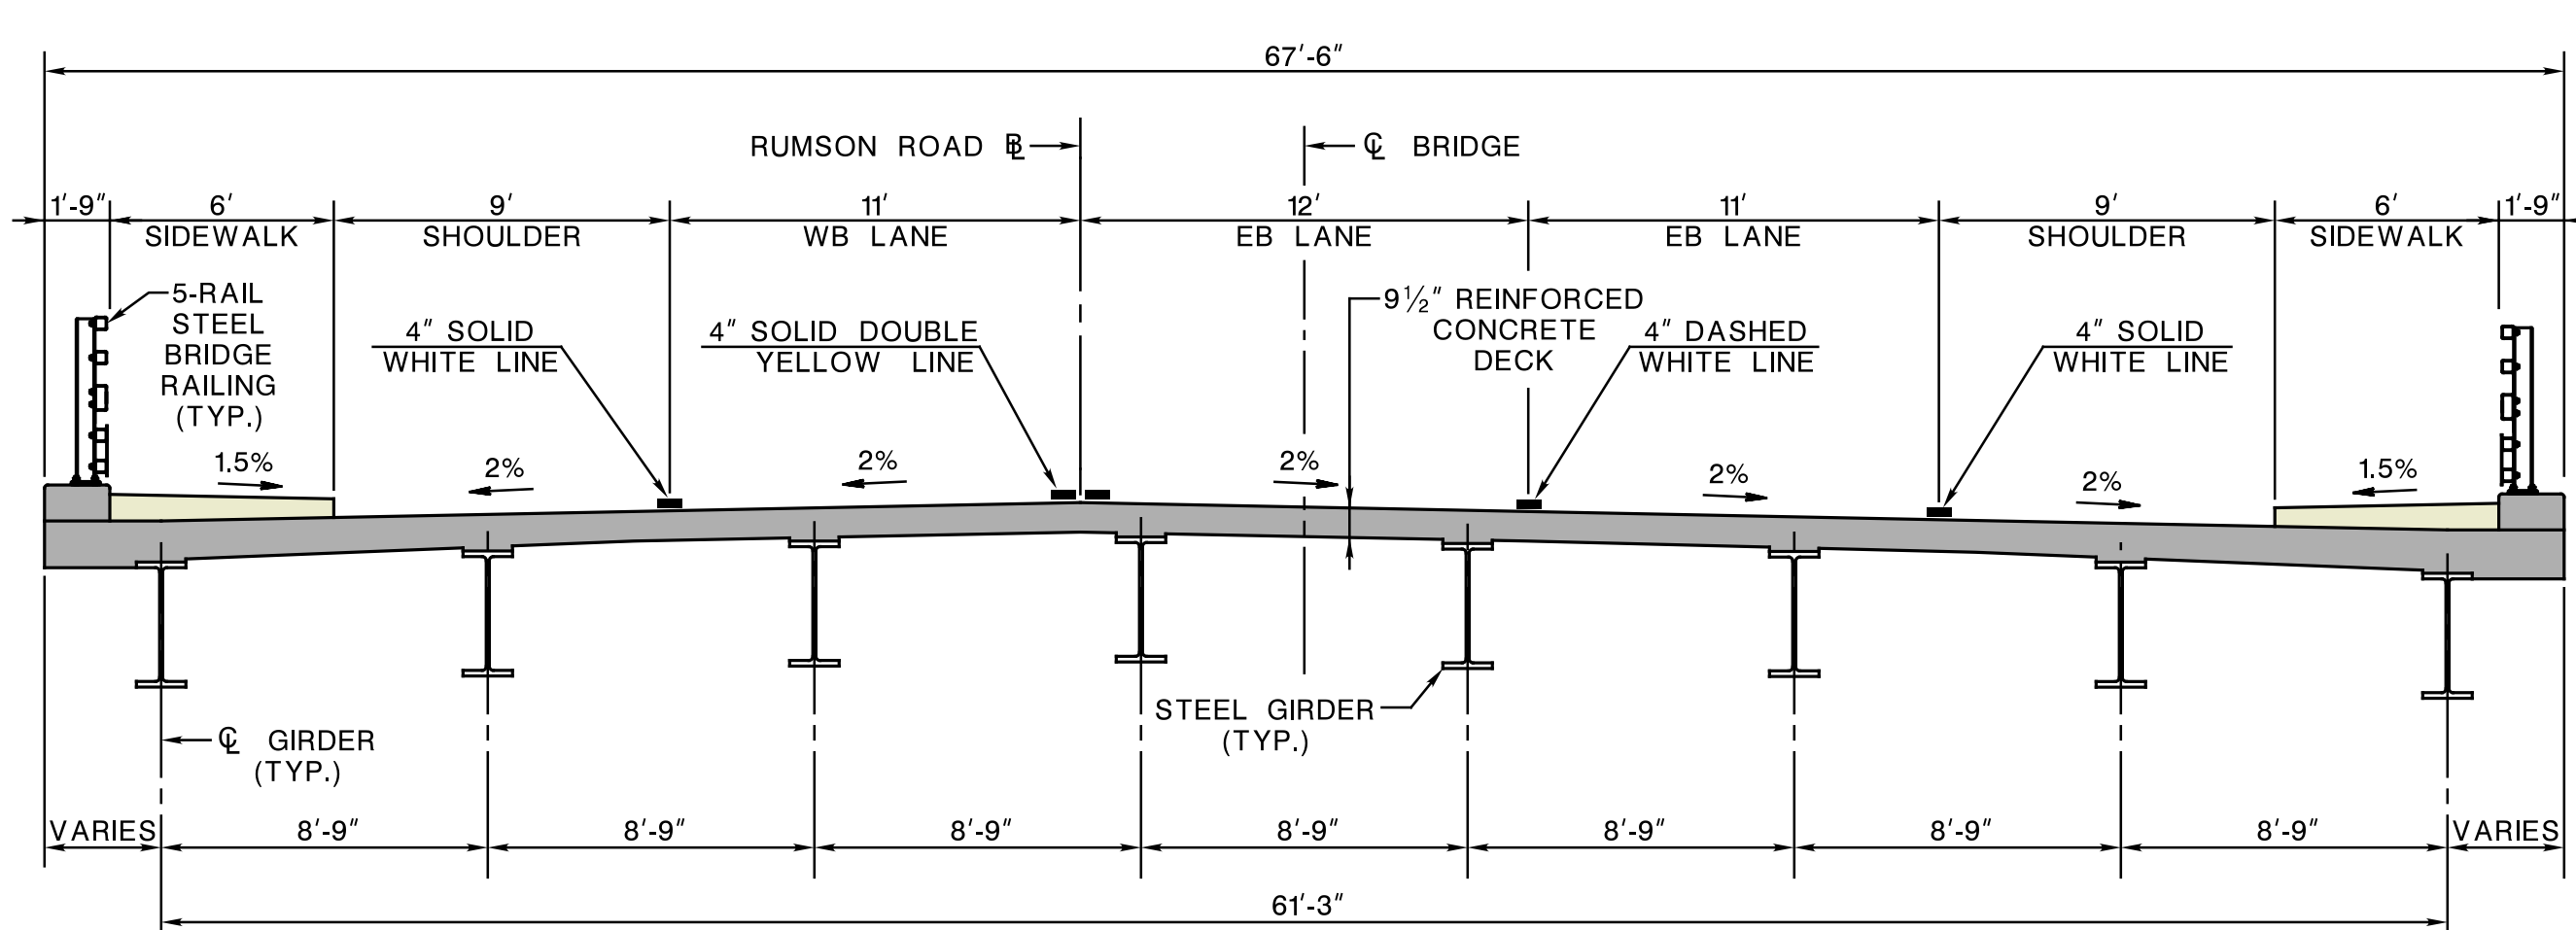

**SECTION B-B
RUMSON ROAD (BRIDGE S-32)**
NOT TO SCALE

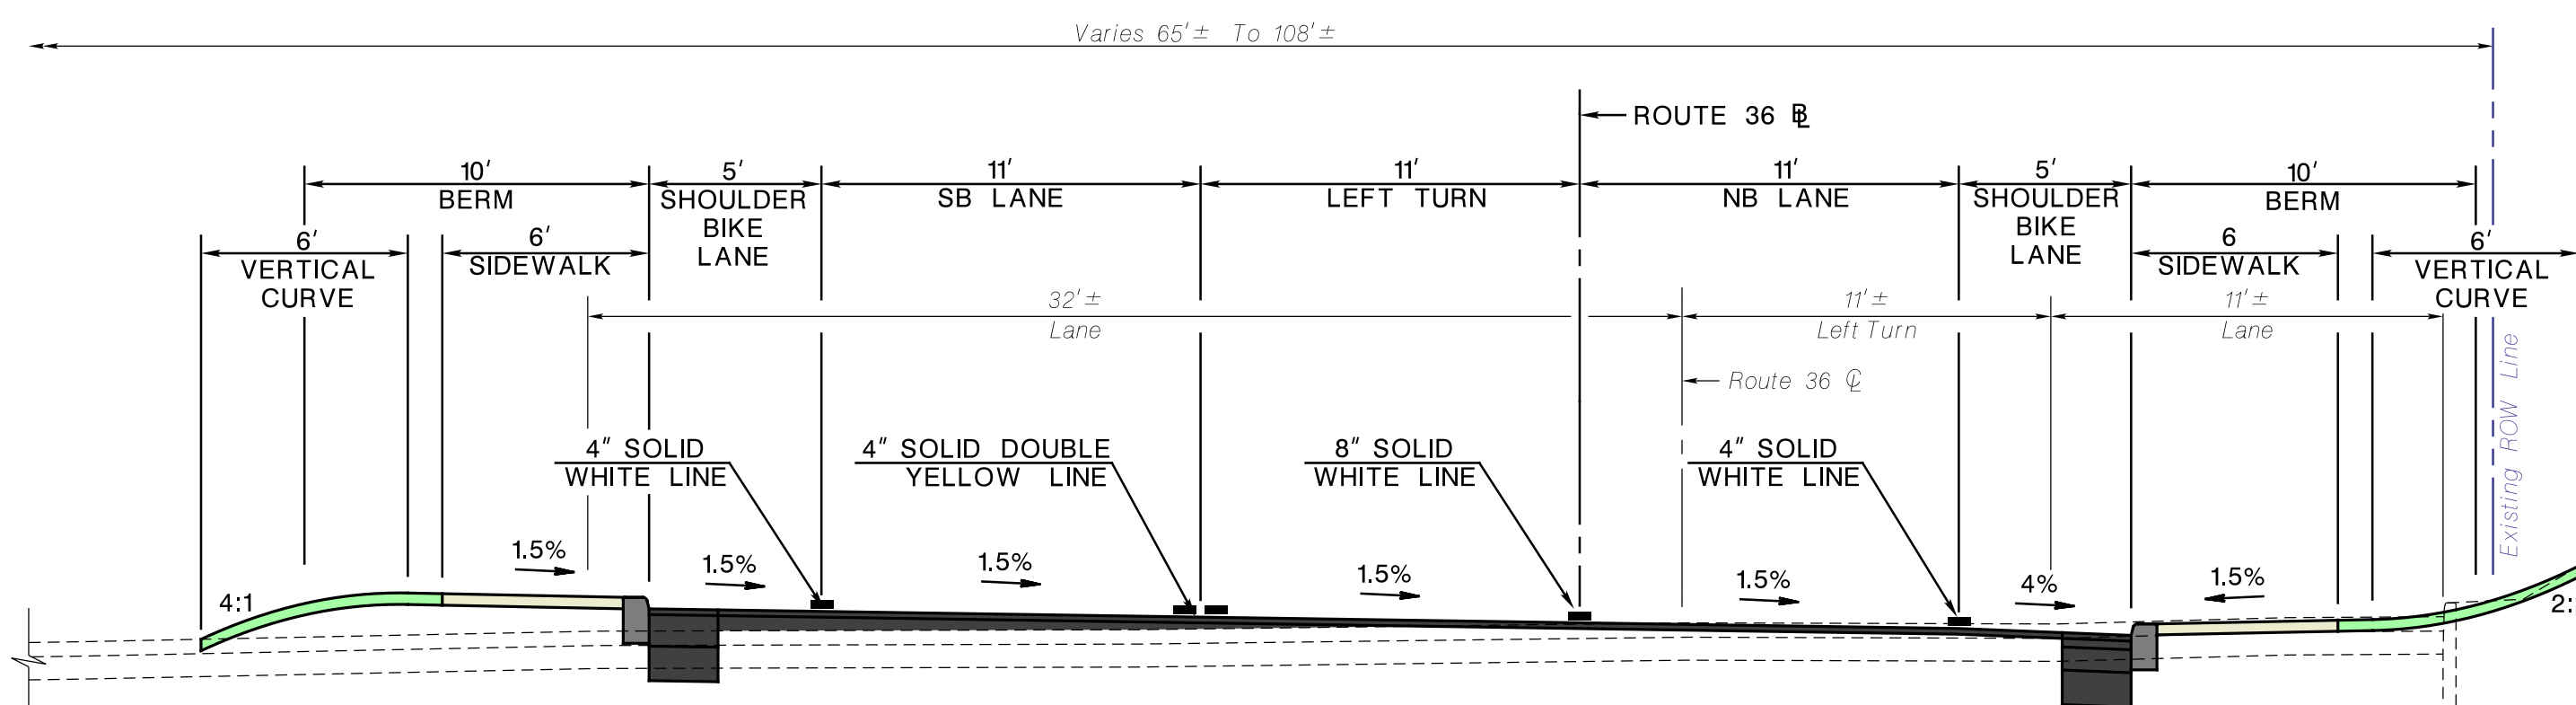

**SECTION C-C
ROUTE 36**
NOT TO SCALE



LEGEND

- PROPOSED PAVEMENT	- CONCRETE
- PROPOSED BRIDGE / MOVABLE	- WATER BODIES
- PROPOSED RETAINING WALL	- GRASS
- PROPOSED PARKING PAVEMENT	- PROPOSED RIGHT-OF-WAY
- PROPOSED DRIVEWAY	- EXISTING RIGHT-OF-WAY / PROPERTY
- PROPOSED SIDEWALK	

SCALE: 1"=40'

JUNE, 2020

**REPLACEMENT OF BRIDGE S-32 ON C.R. 520
(RUMSON ROAD) over THE SHREWSBURY RIVER**